


- No elevation feature are shown in drawings it will be incorporate at time of executions. \*
- Shown dimensions in feet and inches are round off.

like column offset and beam offset.


DEVELOPERS	PROJECT NAME AND ADDRESS	DRAWING NAME	<b>DATE</b> 18.08.23	ATIII DATEI
	PLOT NOE23+E24, SECTOR-6, NEW PANVEL	<u>GROUND</u> FLOOR PLAN	DRAWN BY PRITHVI	ARCHITECTS  Studio #1209, The Landmark, Plot No. 26A, Sector - 7, Kharghar, Navi Mumbai - 410210  E: info@atulpatelarchitects.com  T: 022 - 27746641 - 42

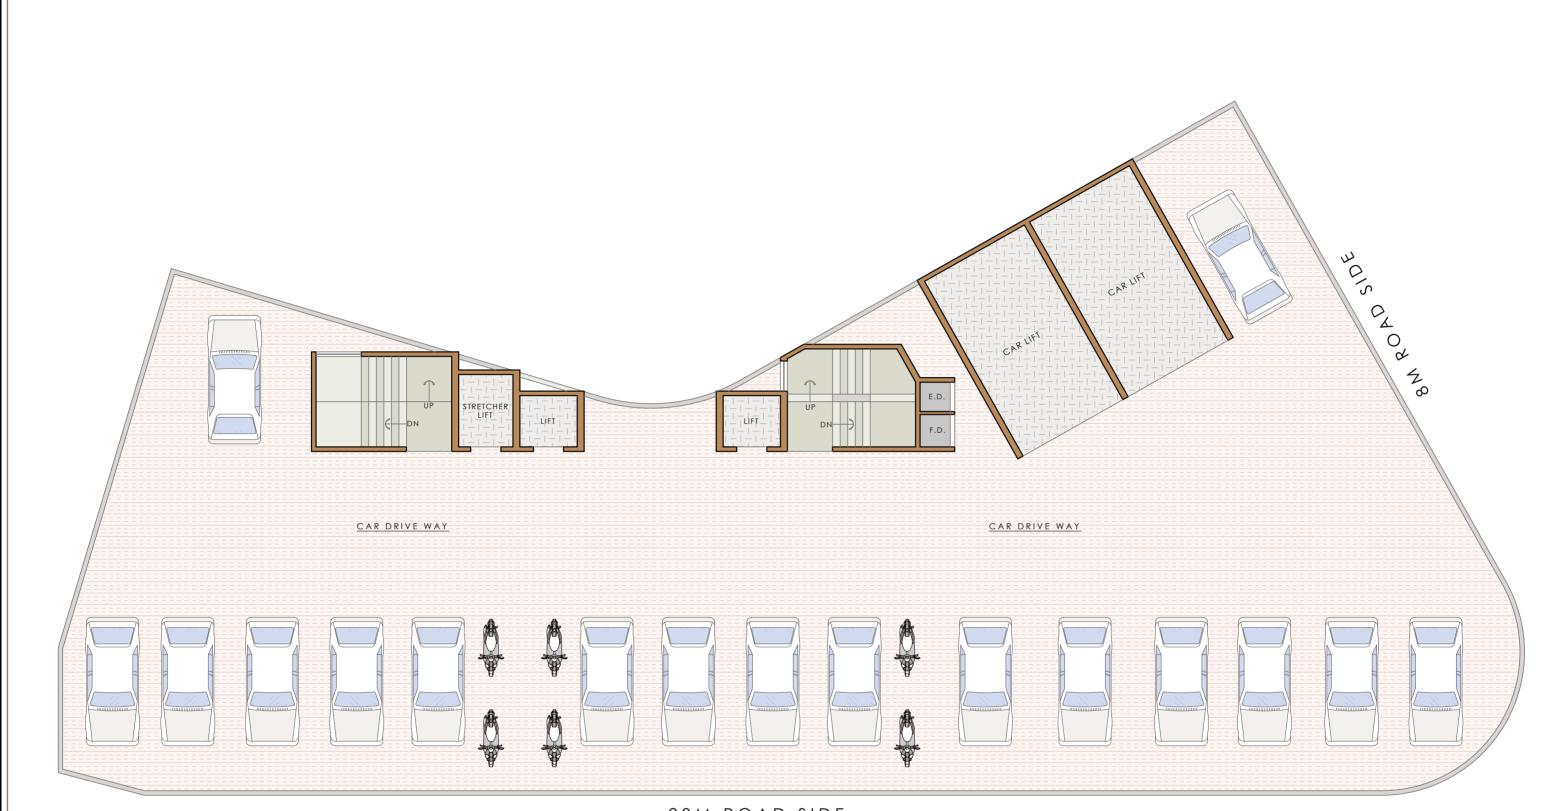

Notes: FSI (3.0+ANC)7.7.1 SCHEME

- This is only conceptual layout final layout is subject to PMC approval.
- No elevation feature are shown in drawings it will be incorporate at time of executions.
- \* All sizes are from unfinished wall to wall.
  - Room sizes are inclusive of enclose balcony and cub board if provided.
    - Shown dimensions in feet and inches are round off.


DEVELOPERS	PROJECT NAME AND ADDRESS	DRAWING NAME	<b>DATE</b> 18.08.23	ΛΤΙΙΙ ΡΛΤΕΙ
	PLOT NOE23+E24, SECTOR-6, NEW PANVEL	<u>1ST TO 3RD</u> FLOOR PLAN	DRAWN BY PRITHVI	ARCHITECTS  Studio #1209, The Landmark, Plot No. 26A, Sector - 7, Kharghar, Navi Mumbai - 410210  E: info@atulpatelarchitects.com  T: 022 - 27746641 - 42

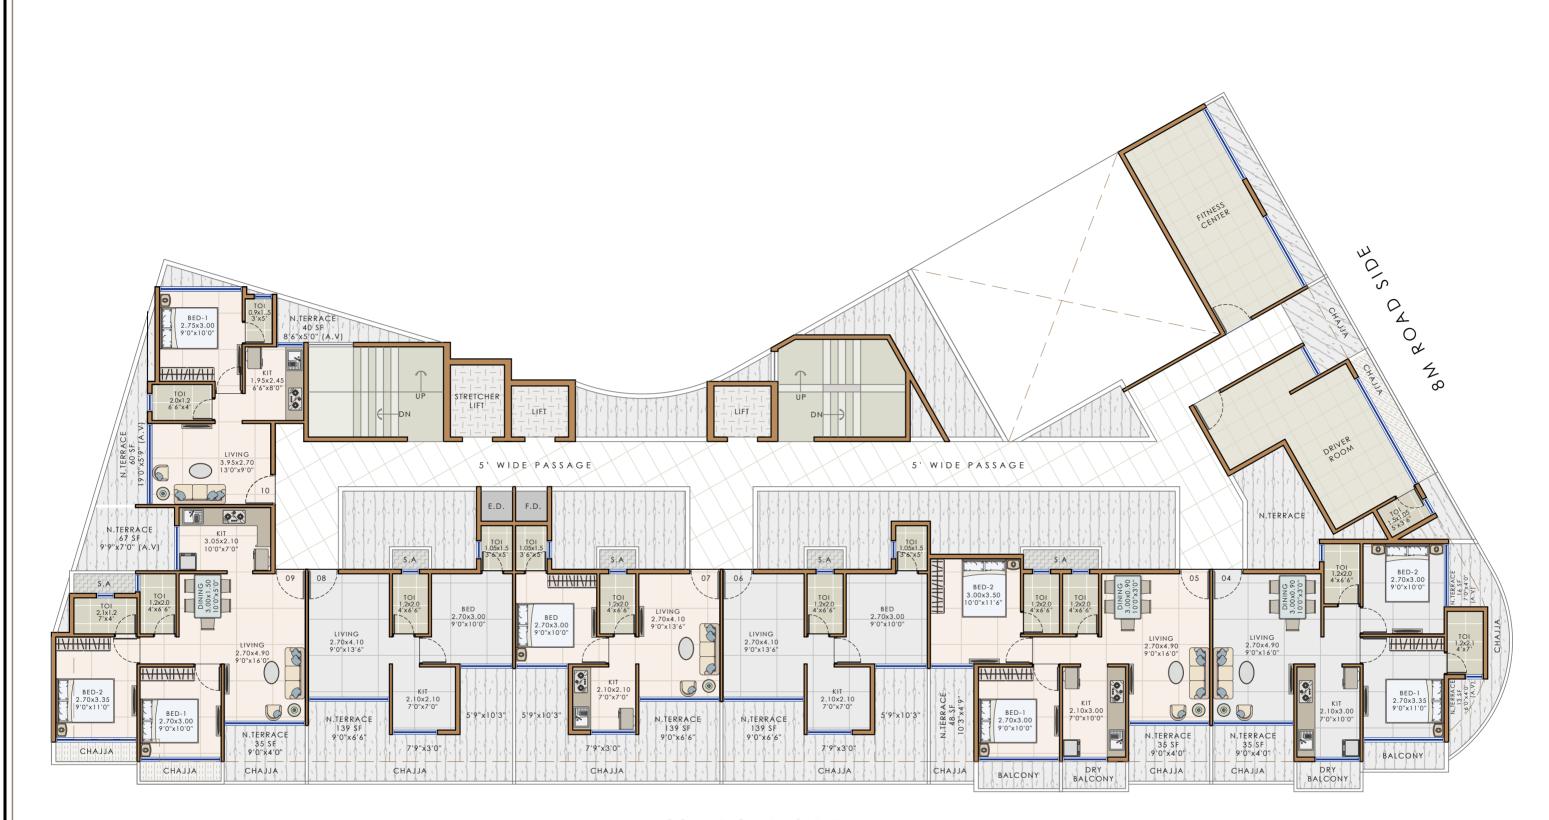

Notes: FSI (3.0+ANC)7.7.1 SCHEME

- \* This is only conceptual layout final layout is subject to PMC approval.
- No elevation feature are shown in drawings it will be incorporate at time of executions.
- \* All sizes are from unfinished wall to wall.
- \* Room sizes are inclusive of enclose balcony and cub board if provided.
  - Shown dimensions in feet and inches are round off.


DEVELOPERS	PROJECT NAME AND ADDRESS	DRAWING NAME	<b>DATE</b> 18.08.23	ΛΤΙΙΙ ΡΛΤΕΙ
	PLOT NOE23+E24, SECTOR-6, NEW PANVEL	<u>4TH</u> FLOOR PLAN	DRAWN BY PRITHVI	ARCHITECTS  Studio #1209, The Landmark, Plot No. 26A, Sector - 7, Kharghar, Navi Mumbai - 410210  E: info@atulpatelarchitects.com  T: 022 - 27746641 - 42

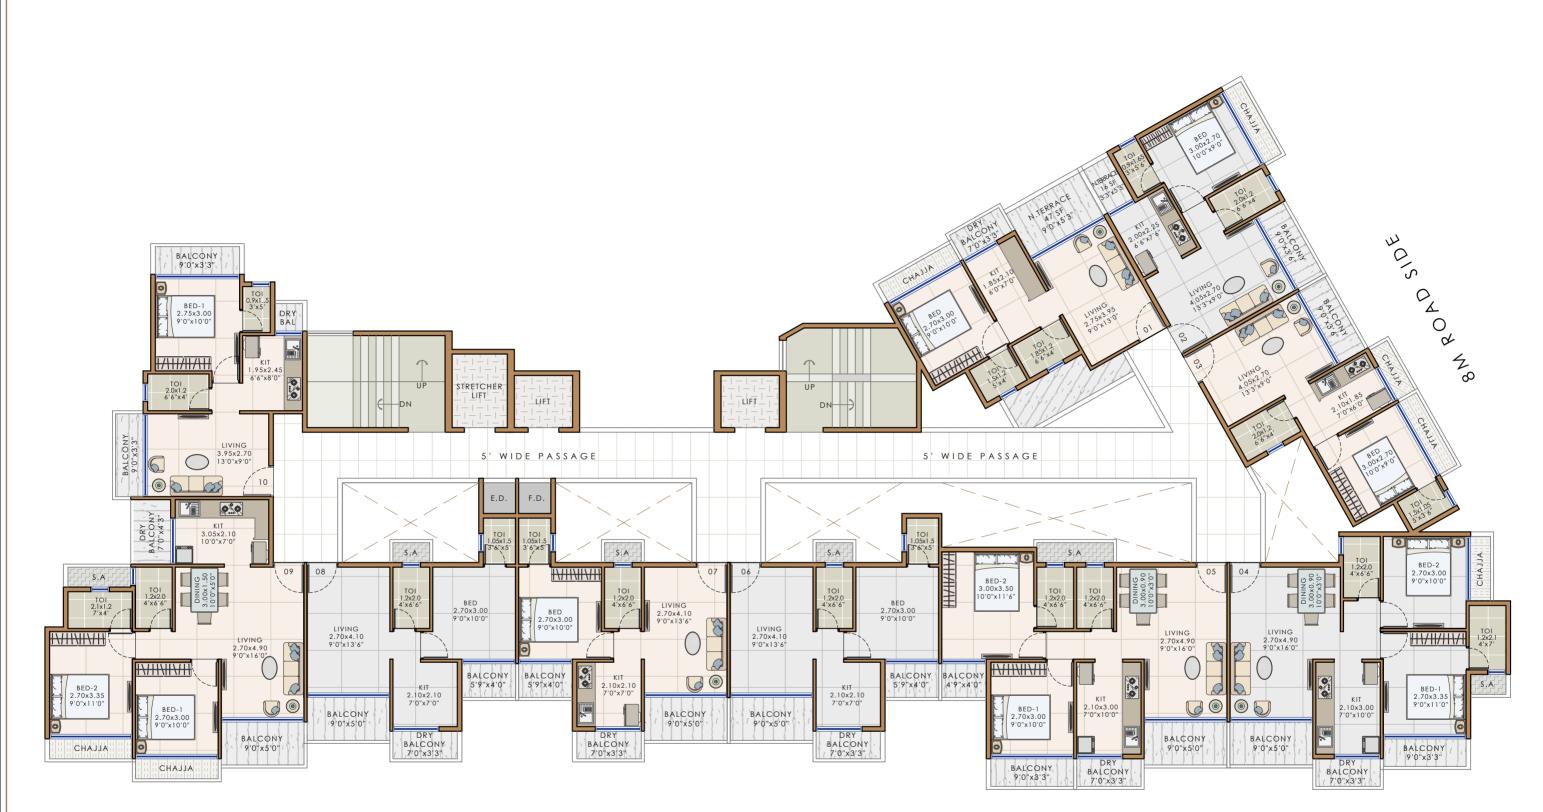

Notes: FSI (3.0+ANC)7.7.1 SCHEME

- \* This is only conceptual layout final layout is subject to PMC approval.
- No elevation feature are shown in drawings it will be incorporate at time of executions. \*
- \* All sizes are from unfinished wall to wall.
- \* Room sizes are inclusive of enclose balcony and cub board if provided.
  - Shown dimensions in feet and inches are round off.


DEVELOPERS	PROJECT NAME AND ADDRESS	DRAWING NAME	<b>DATE</b> 18.08.23	ΛΤΙΙΙ ΡΛΤΕΙ
			DRAWN BY PRITHVI	A TUL PATEL
	DLOT NO E331E34 SECTOR (	<u>5TH</u>		│
	PLOT NOE23+E24, SECTOR-6, NEW PANVEL	FLOOR PLAN		Studio #1209, The Landmark, Plot No. 26A, Sector - 7, Kharghar, Navi Mumbai - 410210
	IACAA I / //AA CC		`	E: info@atulpatelarchitects.com T: 022 - 27746641 - 42

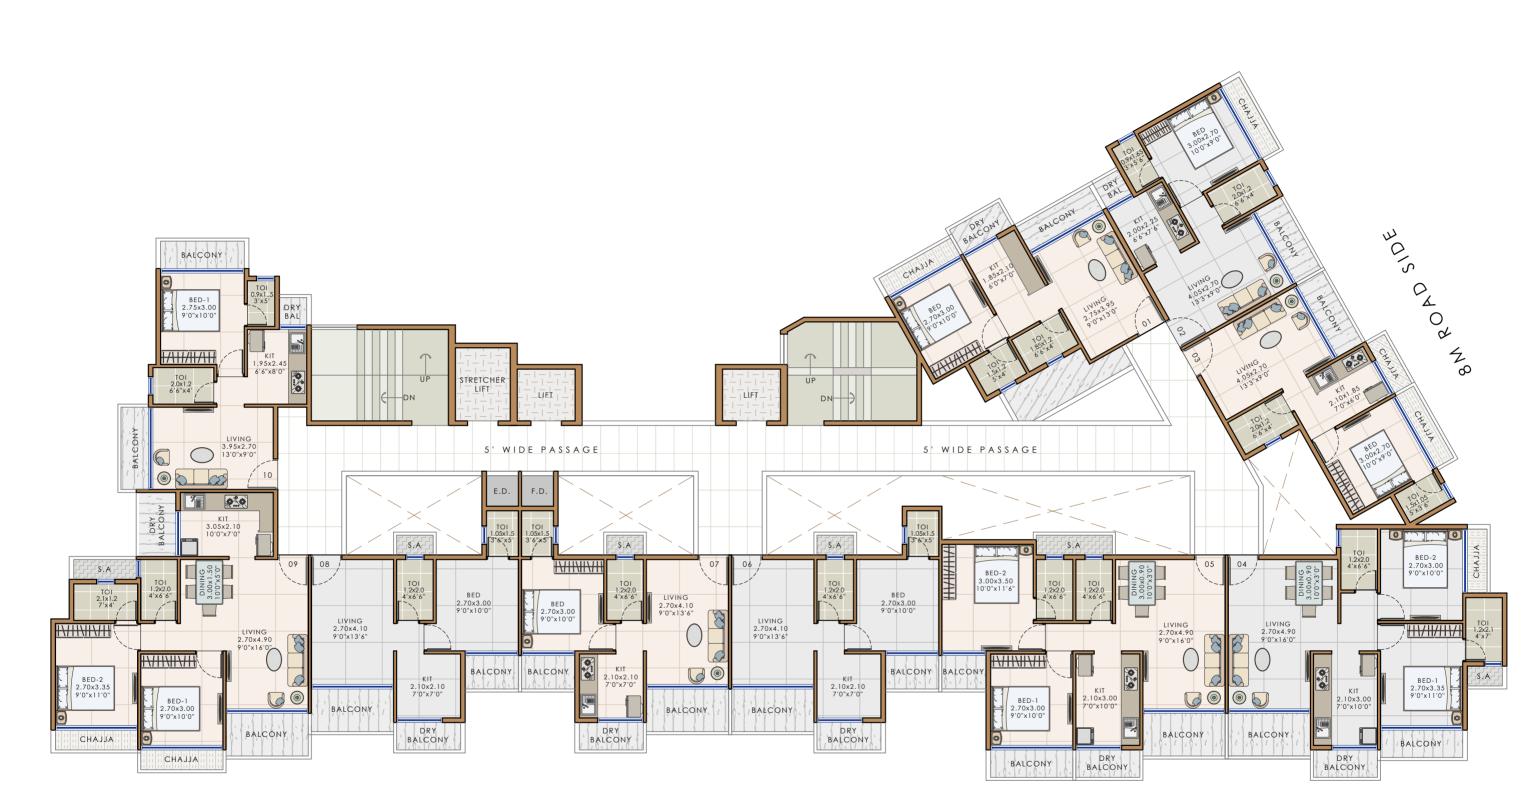

Notes: FSI (3.0+ANC)7.7.1 SCHEME

- \* This is only conceptual layout final layout is subject to PMC approval.
- No elevation feature are shown in drawings it will be incorporate at time of executions. \*
- \* All sizes are from unfinished wall to wall.
- \* Room sizes are inclusive of enclose balcony and cub board if provided.
  - Shown dimensions in feet and inches are round off.


DEVELOPERS	PROJECT NAME AND ADDRESS	DRAWING NAME	<b>DATE</b> 18.08.23	Δ ΛΤΙΙΙ ΡΛΤΕΙ
	PLOT NOE23+E24, SECTOR-6, NEW PANVEL	<u>6TH &amp; 7TH</u> FLOOR PLAN	DRAWN BY PRITHVI	ARCHITECTS  Studio #1209, The Landmark, Plot No. 26A, Sector - 7, Kharghar, Navi Mumbai - 410210  E: info@atulpatelarchitects.com  T: 022 - 27746641 - 42

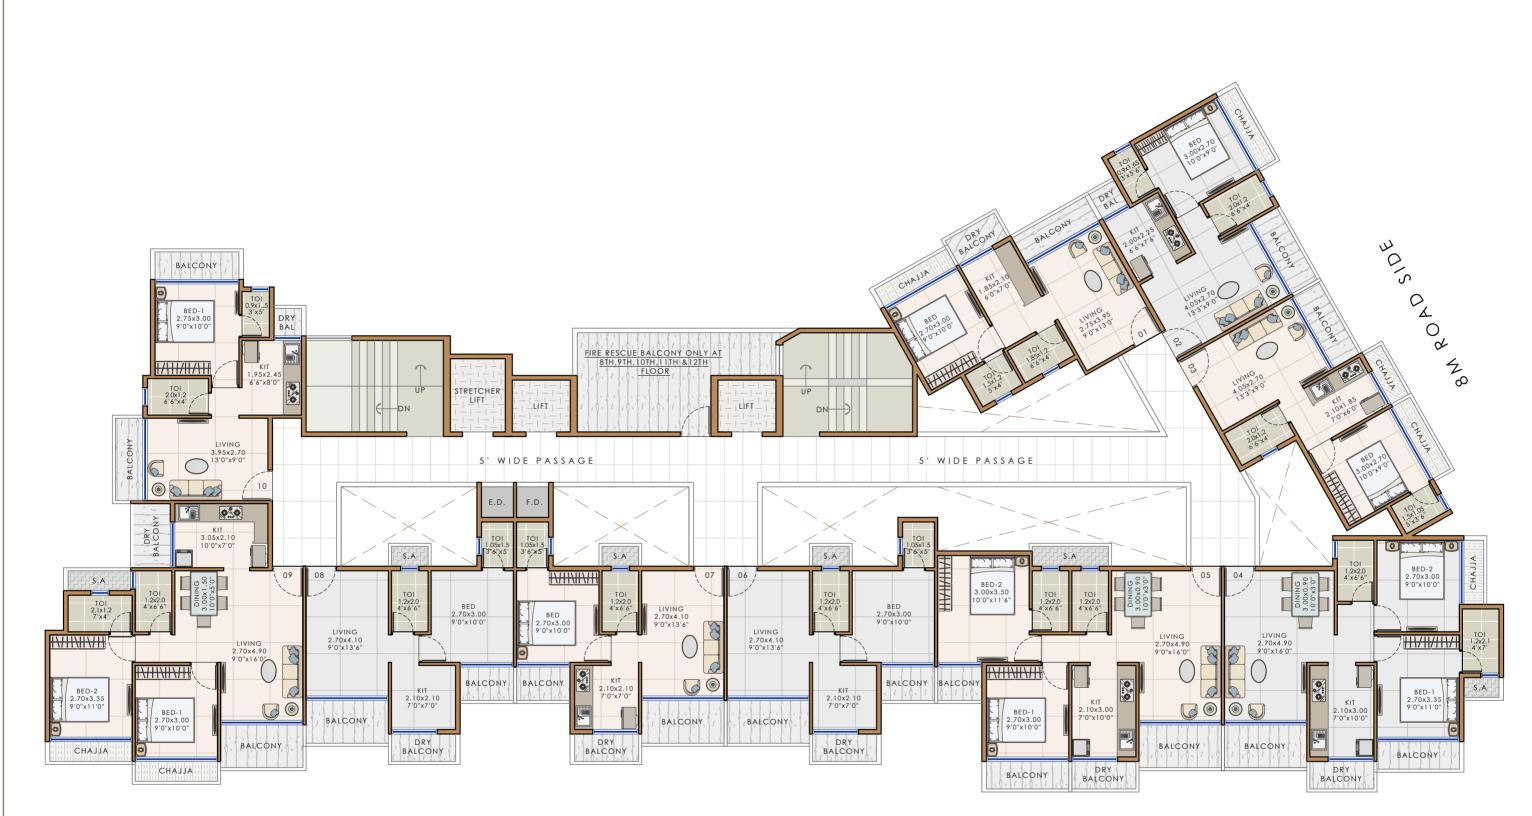

Notes: FSI (3.0+ANC)7.7.1 SCHEME

- \* This is only conceptual layout final layout is subject to PMC approval.
- No elevation feature are shown in drawings it will be incorporate at time of executions. \*
- \* All sizes are from unfinished wall to wall.
- \* Room sizes are inclusive of enclose balcony and cub board if provided.
  - Shown dimensions in feet and inches are round off.


DEVELOPERS	PROJECT NAME AND ADDRESS	DRAWING NAME	<b>DATE</b> 18.08.23	ΛΤΙΙΙ ΡΛΤΕΙ
			DRAWN BY PRITHVI	/ NIUL PNIEL
		<u>8TH TO 12TH</u>		\ \rangle \rangle \ \rangle \rangle \ \rangle \rangle \ \rangle
	PLOT NOE23+E24, SECTOR-6,	FLOOR PLAN		Studio #1209, The Landmark, Plot No. 26A, Sector - 7,
	NEW PANVEL			Kharghar, Navi Mumbai - 410210 E : info@atulpatelarchitects.com T: 022 - 27746641 - 42

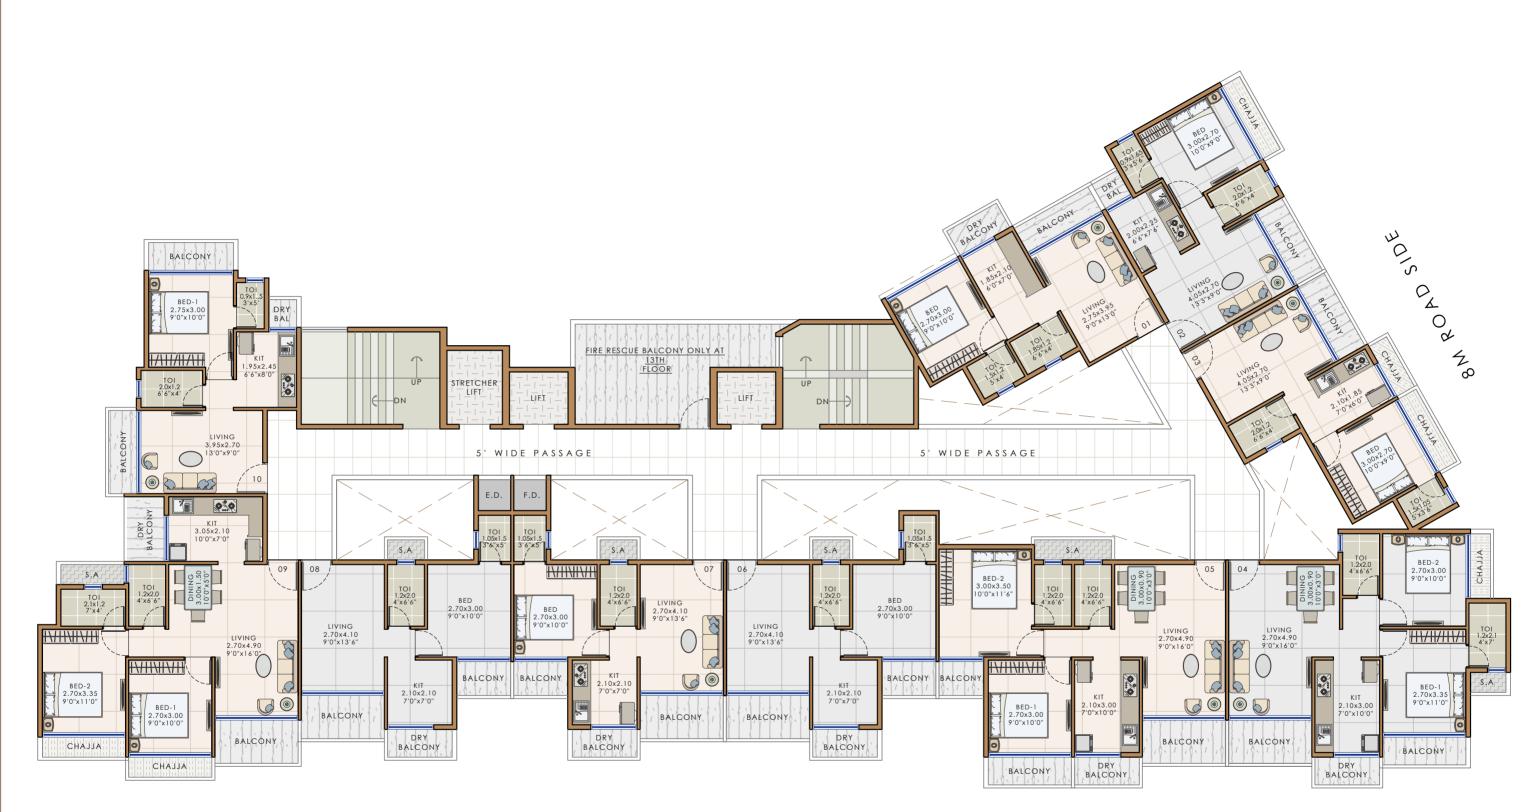

Notes: FSI (3.0+ANC)7.7.1 SCHEME

- \* This is only conceptual layout final layout is subject to PMC approval.
- \* No elevation feature are shown in drawings it will be incorporate at time of executions. \*
- \* All sizes are from unfinished wall to wall.
- \* Room sizes are inclusive of enclose balcony and cub board if provided.
  - Shown dimensions in feet and inches are round off.

DEVELOPERS	PROJECT NAME AND ADDRESS	DRAWING NAME	<b>DATE</b> 18.08.23	ΛΤΙΙΙ ΡΛΤΕΙ
			DRAWN BY PRITHVI	A TUL PATEL
		<u>13TH</u>		→ ∧RCHITECTS
	PLOT NOE23+E24, SECTOR-6, NEW PANVEL	FLOOR PLAN		Studio #1209, The Landmark, Plot No. 26A, Sector - 7, Kharghar, Navi Mumbai - 410210
	INLVVIAINVLL			E: info@atulpatelarchitects.com T: 022 - 27746641 - 42

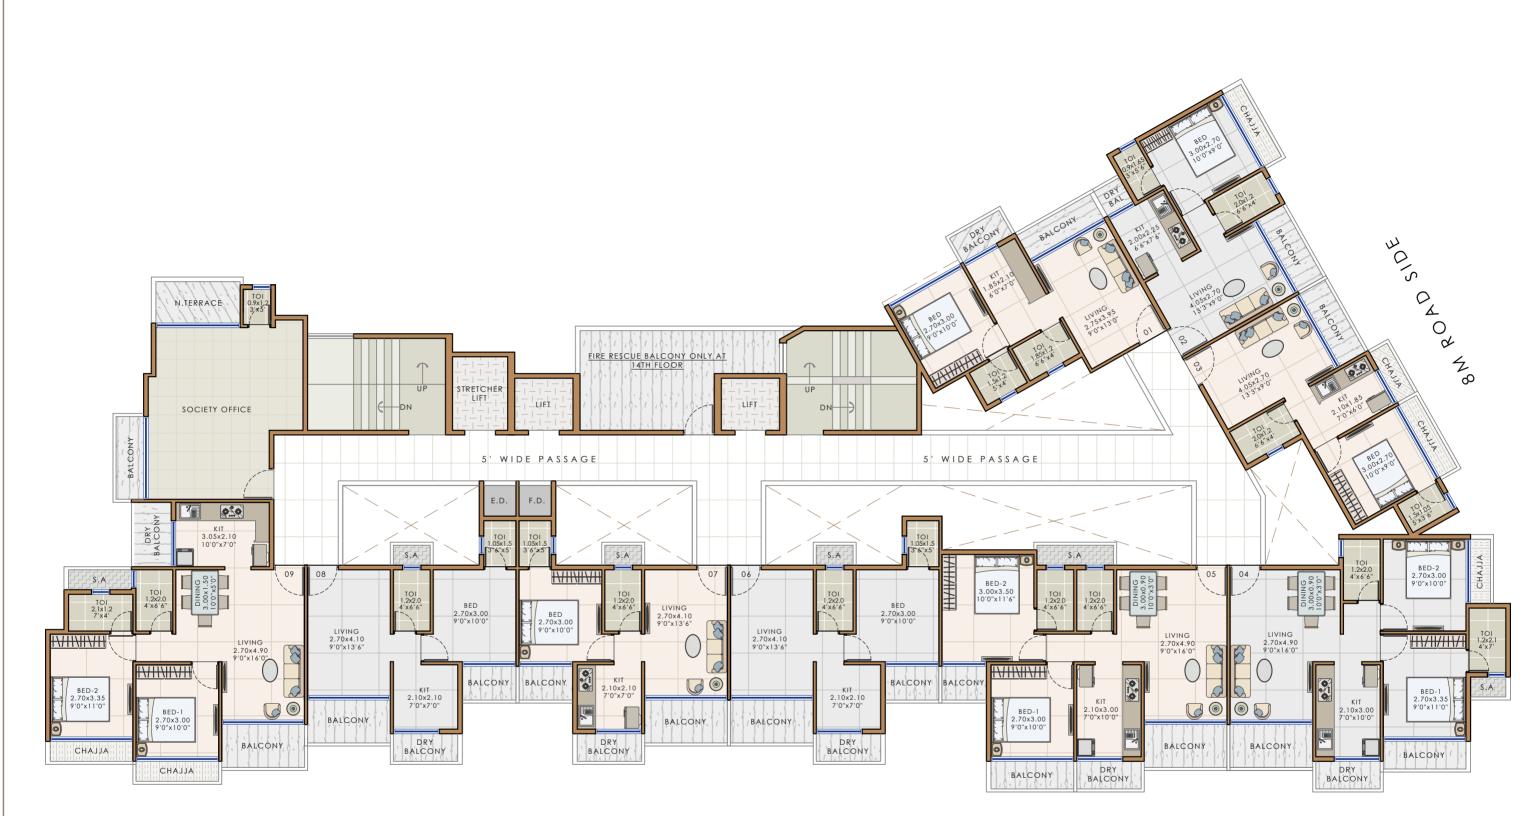

Notes: FSI (3.0+ANC)7.7.1 SCHEME

- \* This is only conceptual layout final layout is subject to PMC approval.
- \* No elevation feature are shown in drawings it will be incorporate at time of executions. \*
- \* All sizes are from unfinished wall to wall.
- \* Room sizes are inclusive of enclose balcony and cub board if provided.
  - Shown dimensions in feet and inches are round off.

DEVELOPERS	PROJECT NAME AND ADDRESS	DRAWING NAME	<b>DATE</b> 18.08.23	ΛΤΙΙΙ ΡΛΤΕΙ
	PLOT NOE23+E24, SECTOR-6, NEW PANVEL	<u>14TH</u> FLOOR PLAN	DRAWN BY PRITHVI	ARCHITECTS  Studio #1209, The Landmark, Plot No. 26A, Sector - 7, Kharghar, Navi Mumbai - 410210  E: info@atulpatelarchitects.com  T: 022 - 27746641 - 42

